


R. Smith
H. Chiff
J. Nuemela

DEPARTMENT OF PUBLIC WORKS

COUNTY OF SACRAMENTO

Date 12-1-81 1 of 1

MONUMENT REFERENCE - ELKHORN BLVD & RIO LINDA BLVD
RANCHO DEL PASO - SECS COR COMMON SECS 6-7-8-9

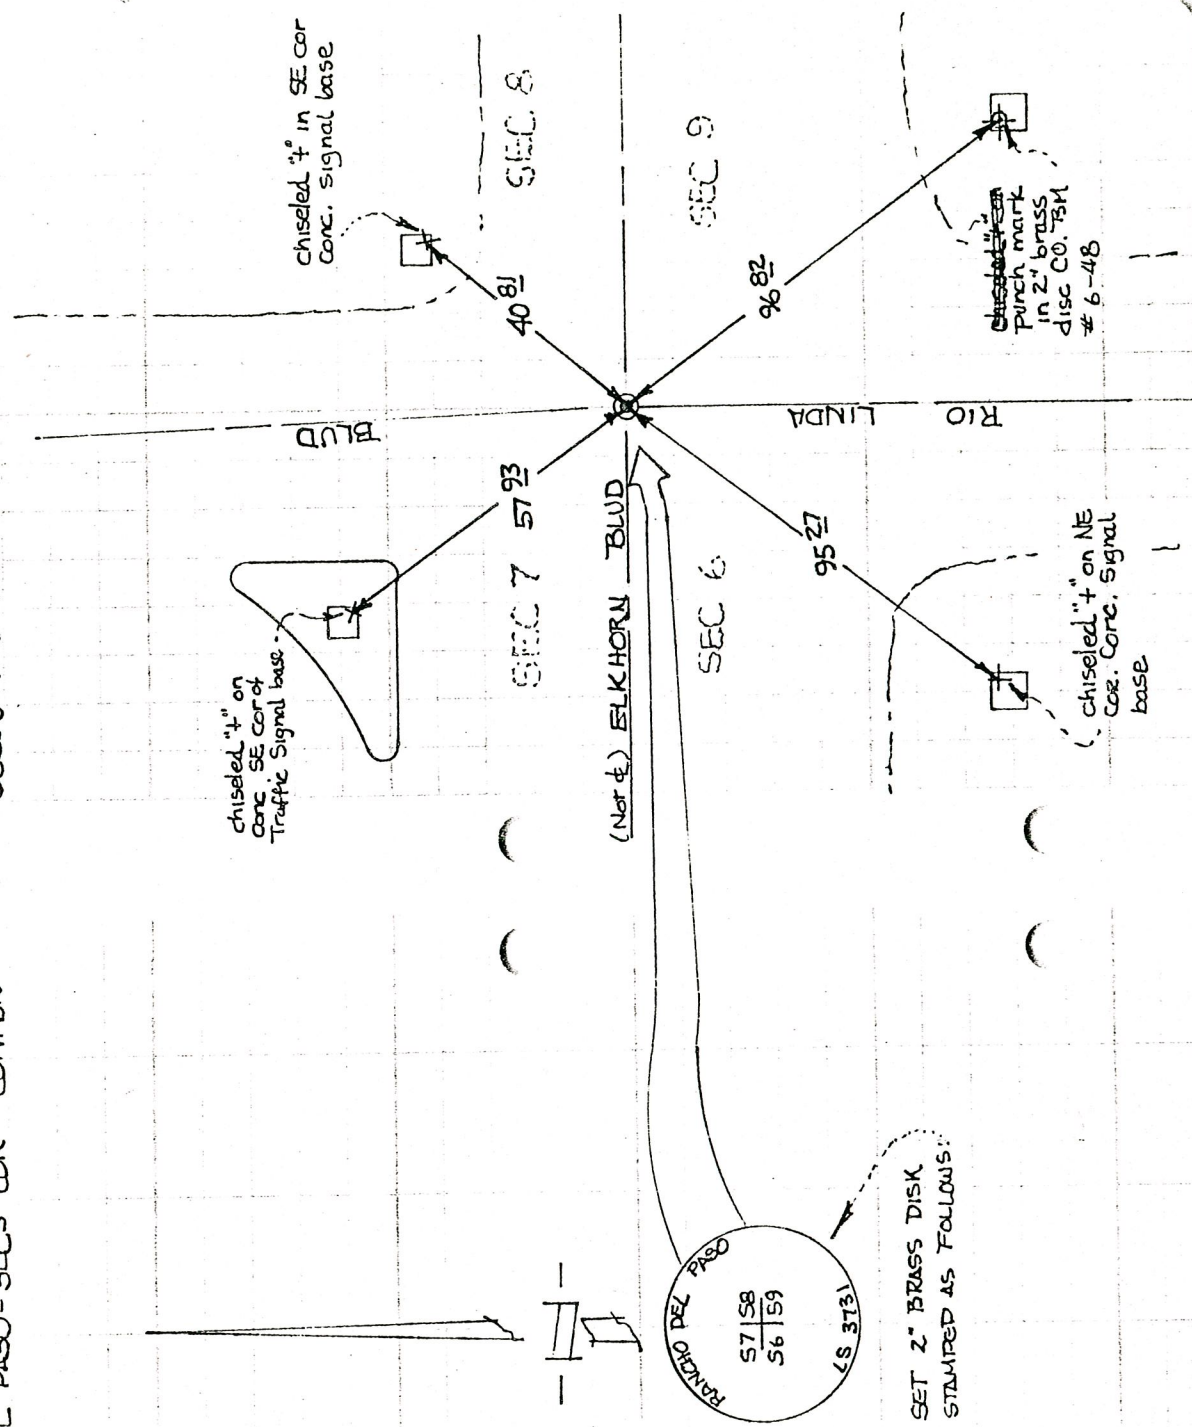

chiseled "t" on
conc. SE cor of
Traffic Signal base.

chiseled "t" in SE cor
conc. Signal base

chiseled "t" on
punch mark
in 2" brass
disc CO. 734
6-48

chiseled "t" on NE
Cor. Conc. Signal
base

SET 2" BRASS DISK
STAMPED AS FOLLOWS:

RDP SEC'S #4, #7, #8, #9
6, 7, 8, 9

Doc. # 8