


CORNER RECORD

Document Number 1339

City of ELK GROVE

County of SACRAMENTO, California

Legal Description _____

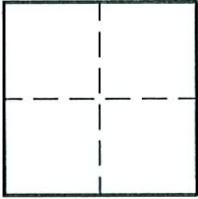

CORNER TYPE

Government Corner Control
 Meander Property
 Rancho Other
 Date of Survey _____

CORNER TYPE (Optional)

N. _____
 E. _____
 Zone _____ Datum _____
 Elev. _____

Corner - Left as found Found and tagged Established Reestablished Rebuilt

Identification and type of corner found: Evidence used to identify or procedure used to establish or reestablish the corner.
FOUND 3/4" IRON PIPE IN THE CENTERLINE OF STINSON BEACH WAY PER 222RM16.

A description of the physical condition of the monument as found and as set or reset. _____

SURVEYOR'S STATEMENT

This Corner Record was prepared by me or under my direction in conformance with the Land Surveyor's Act on NOV 28 2006.

Signed Scott A. Byrnes (L.S.) or R.C.E. Number 7228.



COUNTY SURVEYOR'S STATEMENT

This Corner Record was received 12/14 2006.

and filed 12/21 2006.

Signed [Signature] Title ASSOC L.S.




County Surveyor's Comment _____

LEGEND

Document Number _____

- x SET CUT CROSS IN TOP OF CURB
- o FOUND 3/4" IRON PIPE PER 222RM16
- STREET ADDRESS

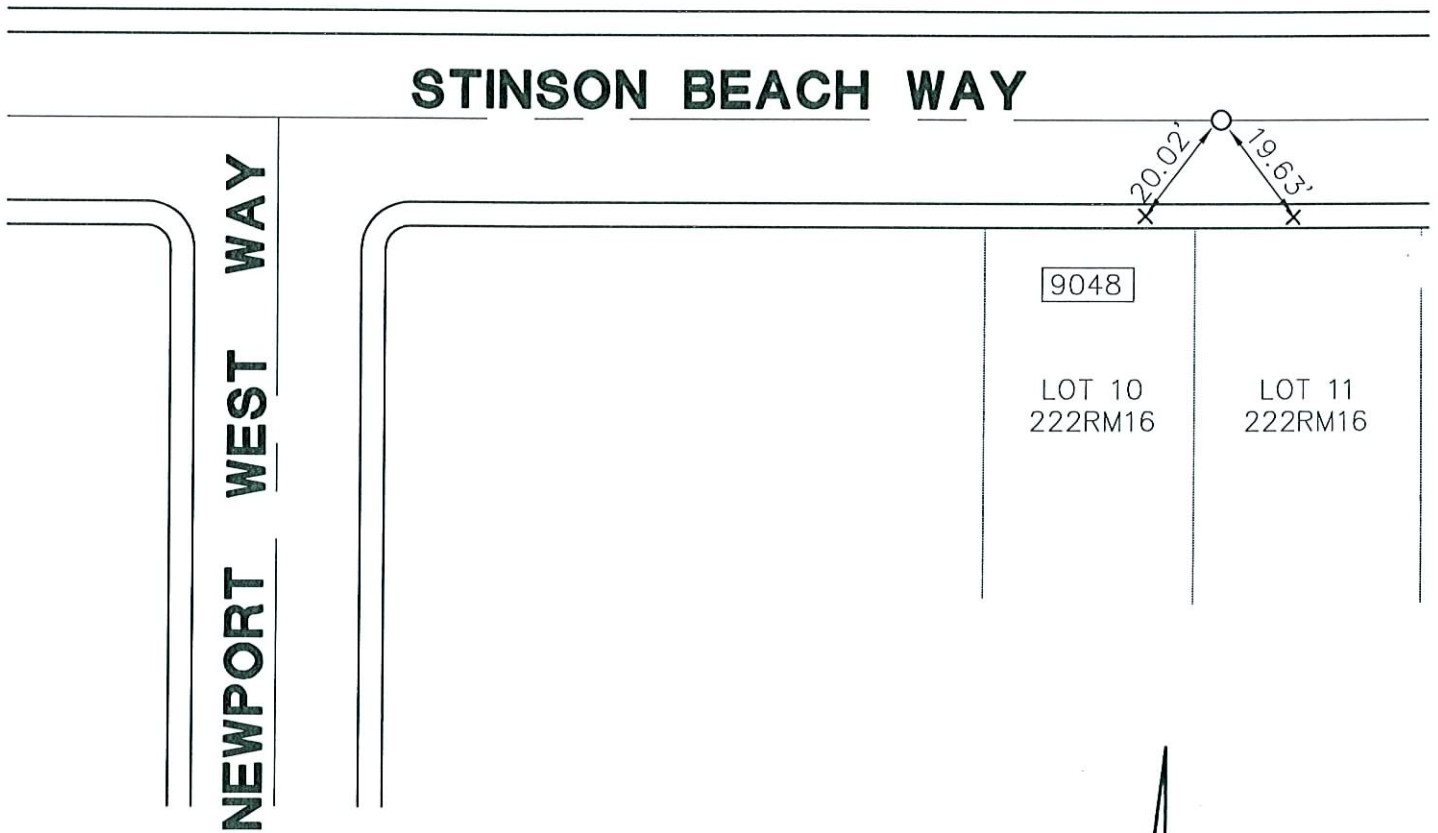

NOT TO SCALE