


CORNER RECORD

Document Number 1419
County of SACRAMENTO, California

City of ELK GROVE
Legal Description _____

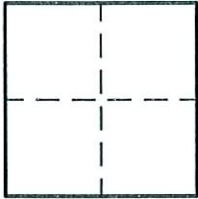

CORNER TYPE

Government Corner Control
Meander Property
Rancho Other
Date of Survey _____

CORNER TYPE (Optional)

N. _____
E. _____
Zone _____ Datum _____
Elev. _____

Corner - Left as found Found and tagged Established Reestablished Rebuilt

Identification and type of corner found: Evidence used to identify or procedure used to establish or reestablish the corner.
FOUND 3/4" IRON PIPE IN THE CENTERLINE OF KLIEVER WAY PER 157RM2.

A description of the physical condition of the monument as found and as set or reset. _____

SURVEYOR'S STATEMENT

This Corner Record was prepared by me or under my direction in conformance with the Land Surveyor's Act on Nov 28 2006.

Signed Scott A. Bryan (L.S.) or R.C.E. Number 7228.



COUNTY SURVEYOR'S STATEMENT

This Corner Record was received 12/14 2006.

and filed 12/22 2006.


Signed L.S. Savio Title ASSOC. L.S.



County Surveyor's Comment _____

LEGEND

- × SET CUT CROSS IN TOP OF CURB
- FOUND 3/4" IRON PIPE PER 157RM2
- STREET ADDRESS

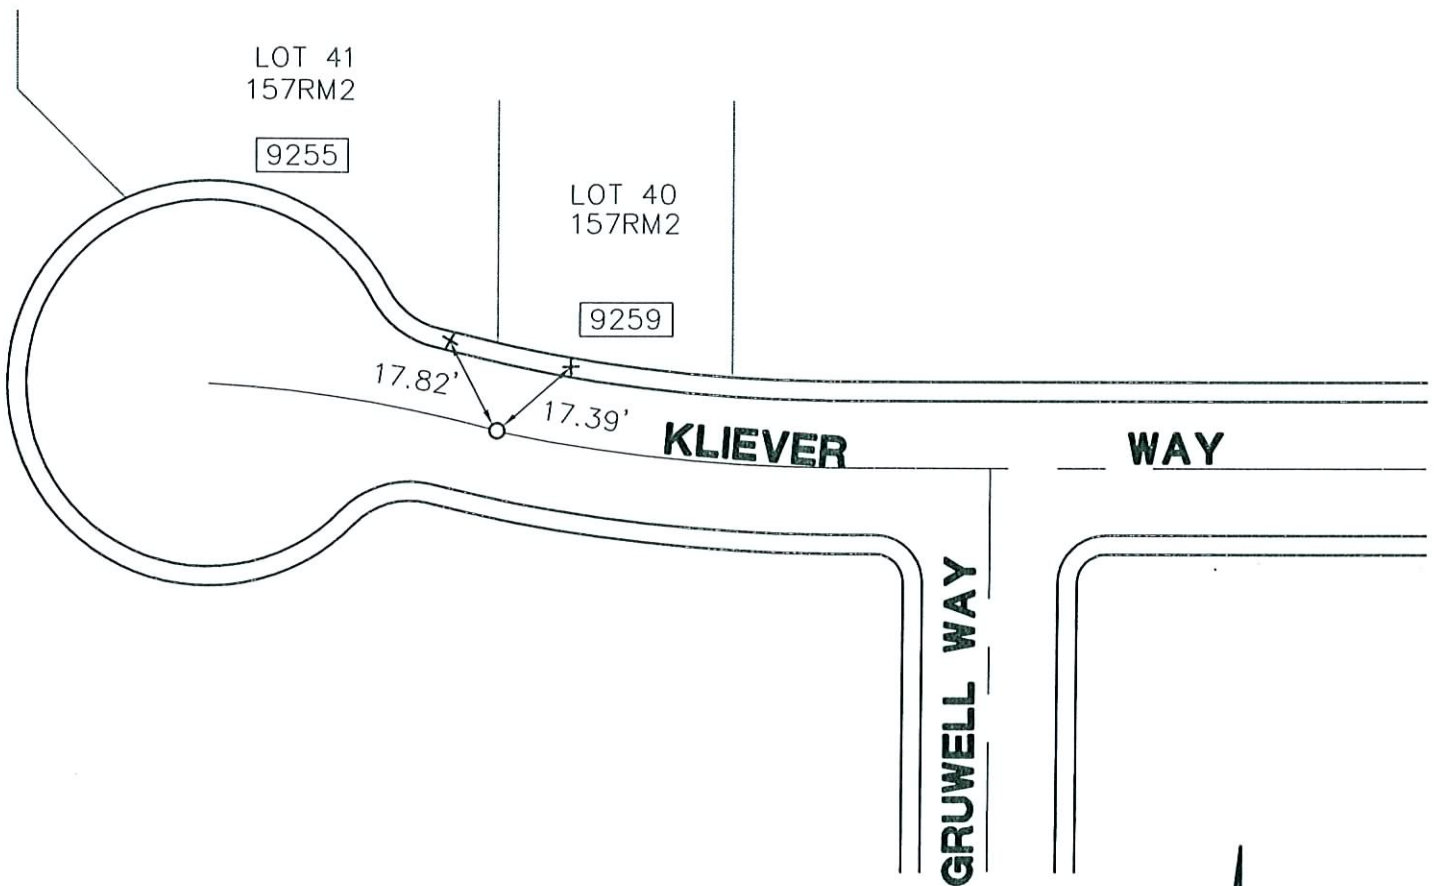

NOT TO SCALE