


CORNER RECORD

COUNTY OF SACRAMENTO T. _____ R. _____ MERIDIAN _____ CALIFORNIA

CORNER TYPE: GOVT. CORNER MEANDER RANCHO CONTROL OTHER

CORNER IDENTIFICATION — DATE OF VISIT _____ 19____

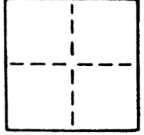

CORNERS OF LOT 6, WILLHAGGIN BLUFFS
76 BM 26

CORNER — LEFT AS FOUND FOUND AND TAGGED REESTABLISHED OBLITERATED CORNER REBUILT


PHYSICAL DESCRIPTION OF CORNER FOUND; EVIDENCE AND METHOD USED TO IDENTIFY OR REESTABLISH

PHYSICAL DESCRIPTION OF MONUMENTS REBUILT OR PERPETUATED

SET 1/4" O.D. IRON PIPE TAGGED LS 3059

CALIFORNIA COORDINATE SYSTEM ORDER: FIRST SECOND THIRD
STATIONS USED: NGS (USC & GS) STATE COUNTY OTHER STATION _____ STATION _____
ZONE _____ ELEVATION _____ NORTHINGS (Y) _____ EASTINGS (X) _____

SKETCH: (Include reference tie or witness points, remarks and topo of area)

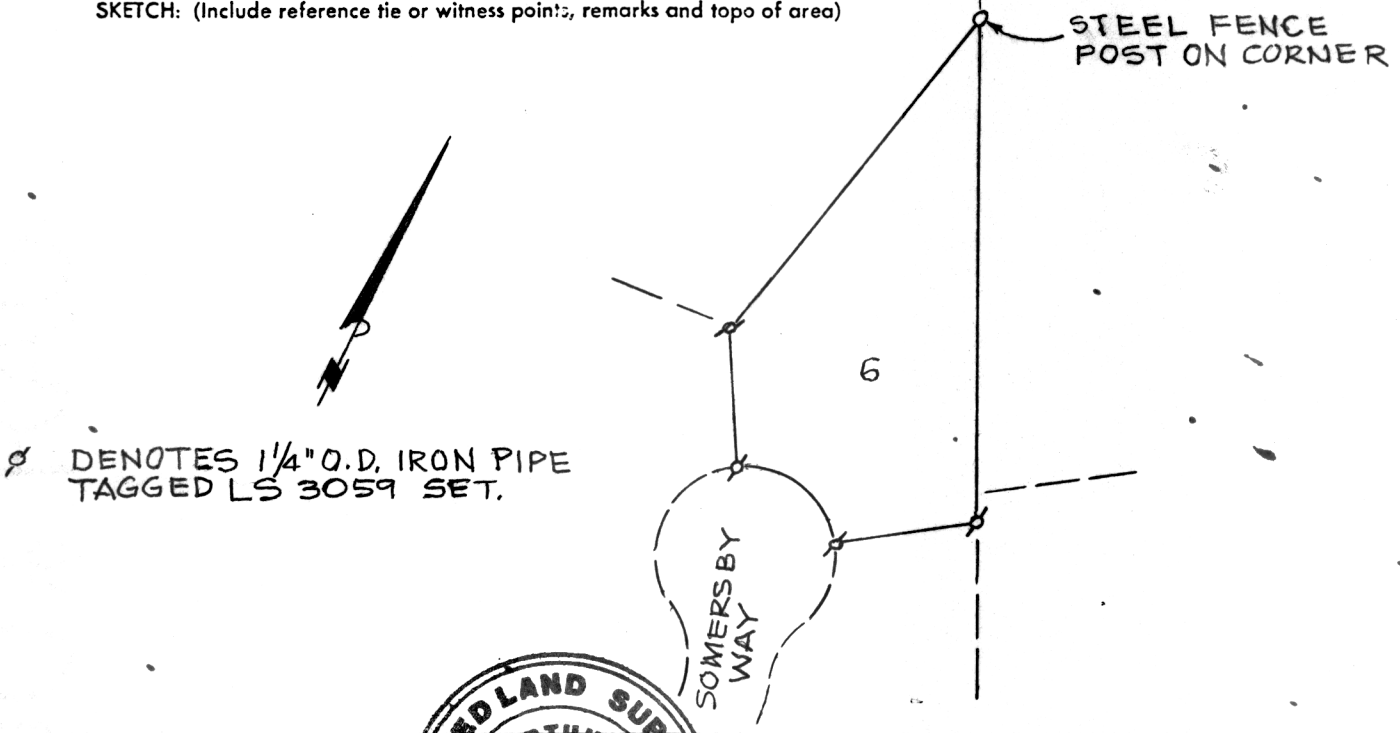

SURVEYOR'S CERTIFICATE
THIS CORNER RECORD WAS PREPARED BY ARTHUR H. DECKER UNDER
DIRECTION IN CONFORMANCE WITH THE LAND SURVEYORS ACT
ON SEPTEMBER 21 1987
SIGNED: Arthur H. Decker
L.S. or R.C.E. No.: LS 38



COUNTY SURVEYOR'S CERTIFICATE
THE CORNER RECORD WAS RECEIVED NOV 19 1987
AND EXAMINED AND FILED _____ 19____
BY: D. PARKER
TITLE: SURVEYS - ENC. TECH
DOCUMENT No. 142
STATEMENT ON BACK OF SHEET YES NO