


CORNER RECORD

City of ELK GROVE
Brief Legal Description _____

Document Number 2059
County of SACRAMENTO, California

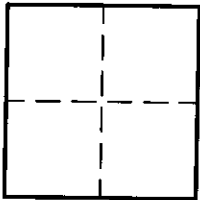

CORNER TYPE

Government Corner Control
Meander Property
Rancho Other
Date of Survey _____

CORNER TYPE (Optional)

N. _____
E. _____
Zone _____ Datum _____
Elev. _____

Corner - Left as found Found and tagged Established Reestablished Rebuilt

Identification and type of corner found: Evidence used to identify or procedure used to establish or reestablish the corner.
FOUND 3/4" IRON PIPE IN CENTERLINE OF TURTLE DOVE CT. PER 148 RM 8, S.C.R.

A description of the physical condition of the monument as found and as set or reset. _____

SURVEYOR'S STATEMENT

This Corner Record was prepared by me or under my direction in conformance with the Land Surveyor's Act on March 6, 2009.

Signed Scott A. Bryant (L.S.) or R.C.E. Number 7228.




COUNTY SURVEYOR'S STATEMENT

This Corner Record was received 3/19 2009.

and filed 3/20 2009.


Signed L. Savio Title ASSOC. L.S.

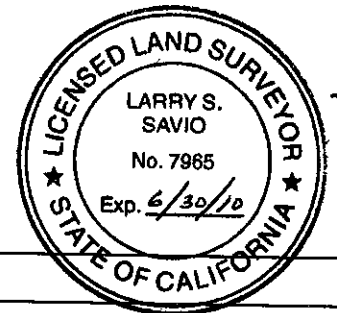

County Surveyor's Comment _____

LEGEND

- × SET LEAD & TAG STAMPED LS 7228, AT BACK OF WALK
- FOUND 3/4" IRON PIPE PER 148 RM 8, S.C.R.
- STREET ADDRESS

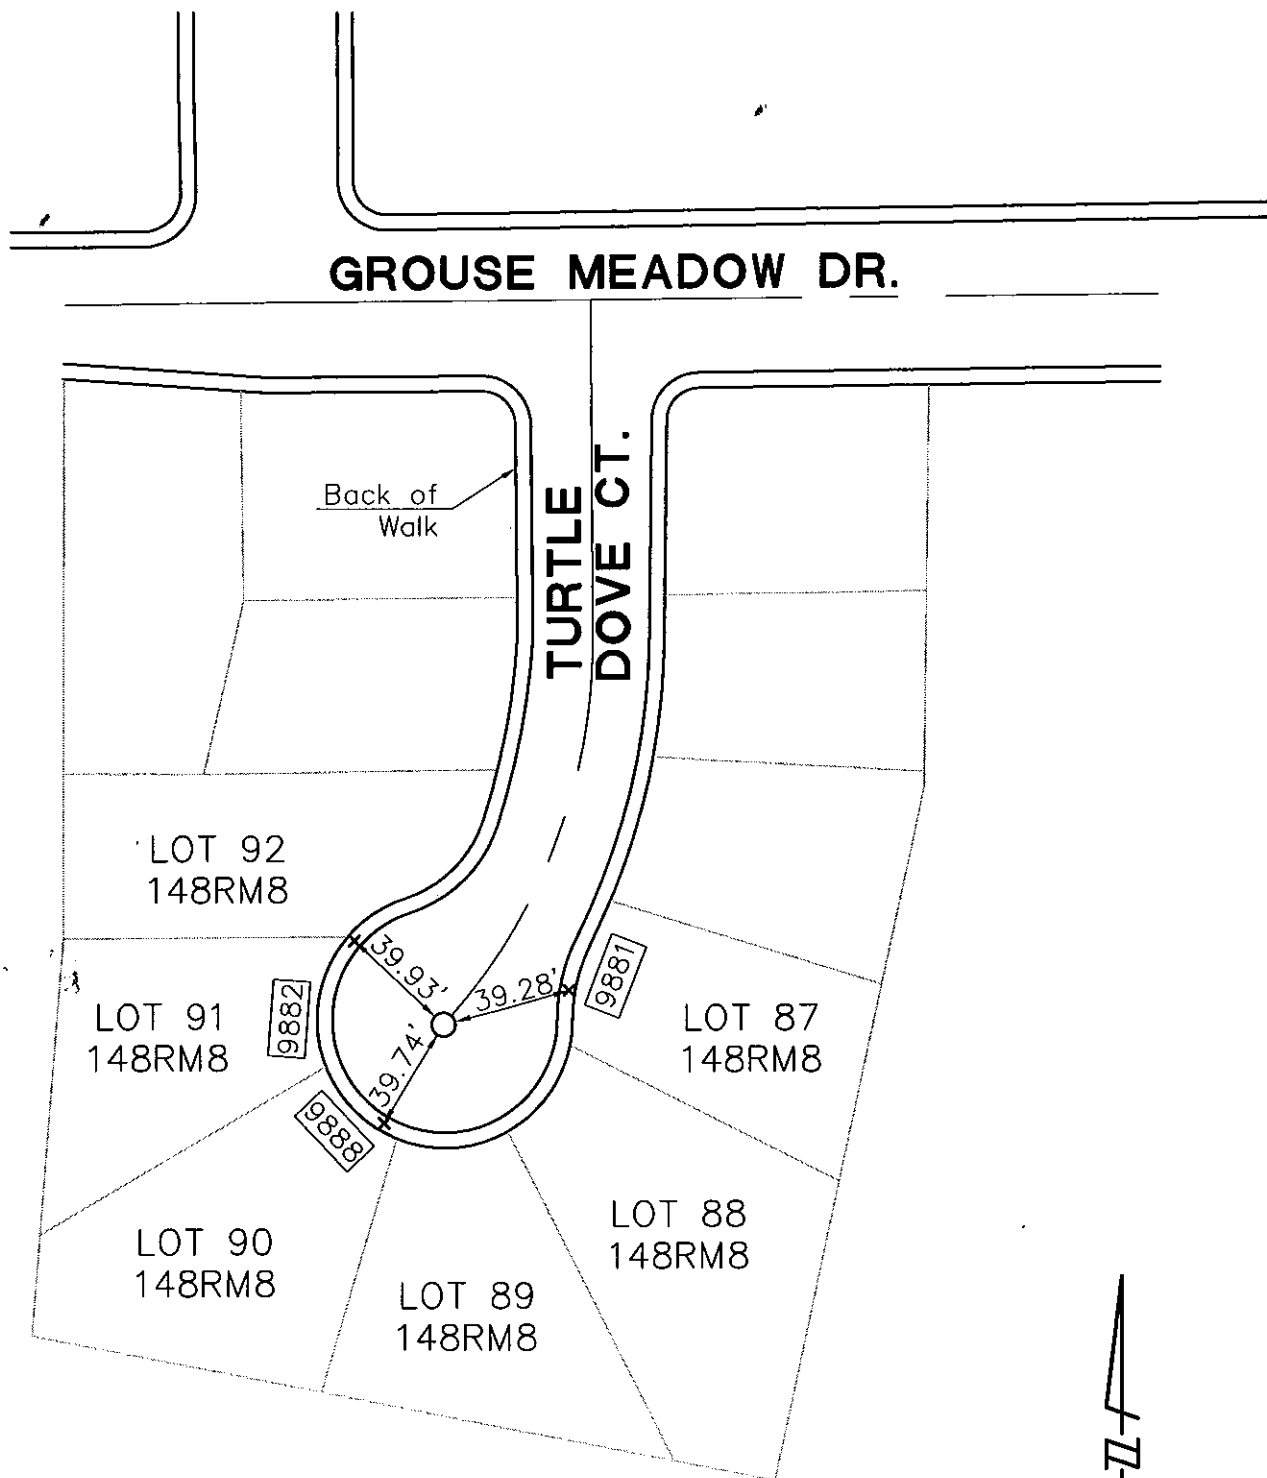

NOT TO SCALE