


CORNER RECORD

COUNTY OF SACRAMENTO T. _____ R. _____ MERIDIAN _____ CALIFORNIA

CORNER TYPE: GOVT. CORNER MEANDER RANCHO CONTROL OTHER

CORNER IDENTIFICATION — DATE OF VISIT MARCH 3 1989

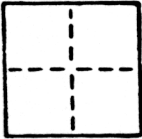

BLOCK 3B

A PORTION OF LOT 3 ^A OF WEST DEL PASO HEIGHTS, 12 B.M. 52

CORNER — LEFT AS FOUND FOUND AND TAGGED REESTABLISHED OBLITERATED CORNER REBUILT

PHYSICAL DESCRIPTION OF CORNER FOUND; EVIDENCE AND METHOD USED TO IDENTIFY OR REESTABLISH


SEE SKETCH

PHYSICAL DESCRIPTION OF MONUMENTS REBUILT OR PERPETUATED

SEE SKETCH

CALIFORNIA COORDINATE SYSTEM ORDER: FIRST SECOND THIRD
 STATIONS USED: NGS (USC & GS) STATE COUNTY OTHER STATION _____ STATION _____
 ZONE _____ ELEVATION _____ NORTHINGS (N) _____ EASTINGS (E) _____

SKETCH: (Include reference tie or witness points, remarks and topo of area)

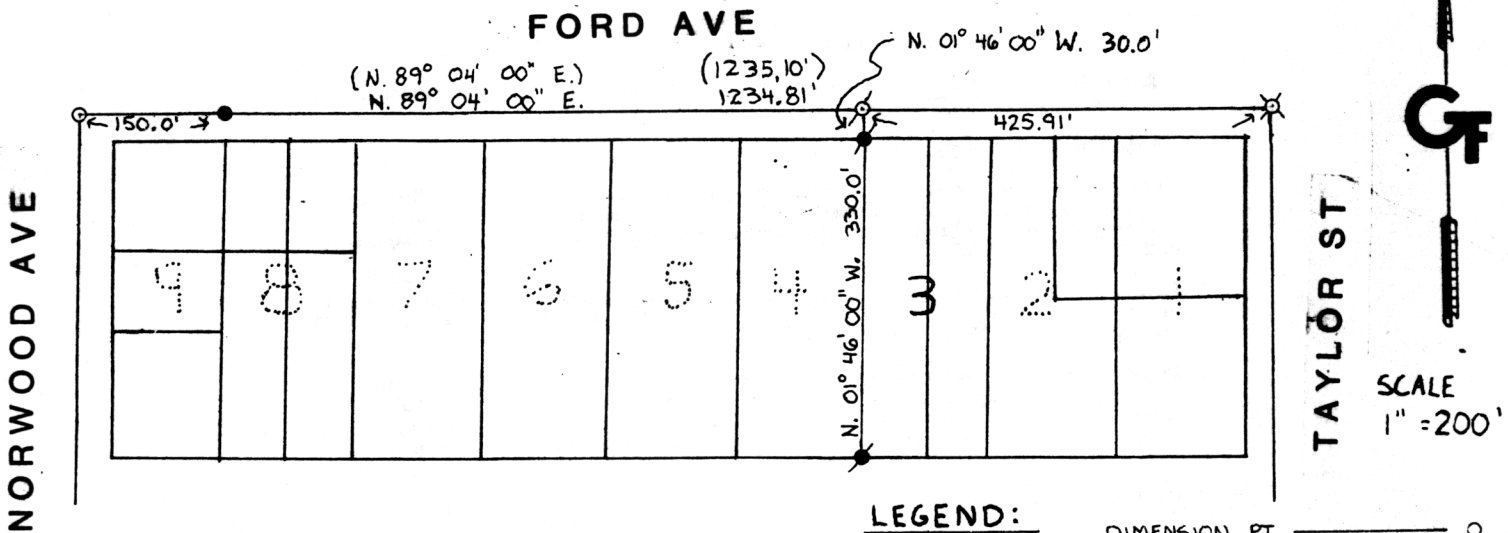

LEGEND:

- DIMENSION PT. _____
- SET HUB TACK _____
- FND. CONC. NAIL _____
- FND. NAIL + SHINER _____
- SET 3/4" REBAR L.S. 5123 _____

SURVEYOR'S CERTIFICATE

THIS CORNER RECORD WAS PREPARED BY ME OR UNDER MY DIRECTION IN CONFORMANCE WITH THE LAND SURVEYORS ACT ON MARCH 6 1989

SIGNED Steven A. Gardner

L.S. or R.C.E. No: L.S. 5123

SEAL

COUNTY SURVEYOR'S CERTIFICATE

THE CORNER RECORD WAS RECEIVED MARCH 13 1989 AND EXAMINED AND FILED MARCH 14 1989

BY: Steve Parker
 TITLE: Supervising Engineering Tech

DOCUMENT No: 218

STATEMENT ON BACK OF SHEET

YES NO