


CORNER RECORD

COUNTY OF SACRAMENTO T. _____ R. _____ MERIDIAN _____ CALIFORNIA

CORNER TYPE: GOVT. CORNER MEANDER RANCHO CONTROL OTHER

CORNER IDENTIFICATION — DATE OF VISIT _____ 19____

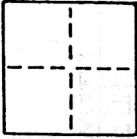

SET ALL CORNERS OF LOT 88, PLAT OF SOUTH CURTIS OAKS No. 4

CORNER — LEFT AS FOUND FOUND AND TAGGED REESTABLISHED OBLITERATED CORNER REBUILT

PHYSICAL DESCRIPTION OF CORNER FOUND; EVIDENCE AND METHOD USED TO IDENTIFY OR REESTABLISH

CORNERS ESTABLISHED PER OFFICIAL PLAT OF SOUTH CURTIS OAKS No. 4, FOUND MONUMENTS AND STREET IMPROVEMENTS.

PHYSICAL DESCRIPTION OF MONUMENTS REBUILT OR PERPETUATED

SEE BACK OF SHEET

CALIFORNIA COORDINATE SYSTEM ORDER: FIRST SECOND THIRD
STATIONS USED: NGS (USC & GS) STATE COUNTY OTHER STATION _____ STATION _____
ZONE _____ ELEVATION _____ NORTHINGS (Y) _____ EASTINGS (X) _____

SKETCH: (Include reference tie or witness points, remarks and topo of area)

SEE BACK OF SHEET.

WO.#8812-05
FB. 228 PG 59

SURVEYOR'S CERTIFICATE

THIS CORNER RECORD WAS PREPARED BY ME OR UNDER MY DIRECTION IN CONFORMANCE WITH THE LAND SURVEYORS ACT ON FEB. 19 89

SIGNED: Ronald I. Hoffman
L.S. 5671

SEAL


COUNTY SURVEYOR'S CERTIFICATE

THE CORNER RECORD WAS RECEIVED 7-20 19 89 AND EXAMINED AND FILED 7-20 19 89

BY: David Parker
TITLE: Supervising Engineering Geol
DOCUMENT No. 243

STATEMENT ON BACK OF SHEET

YES NO

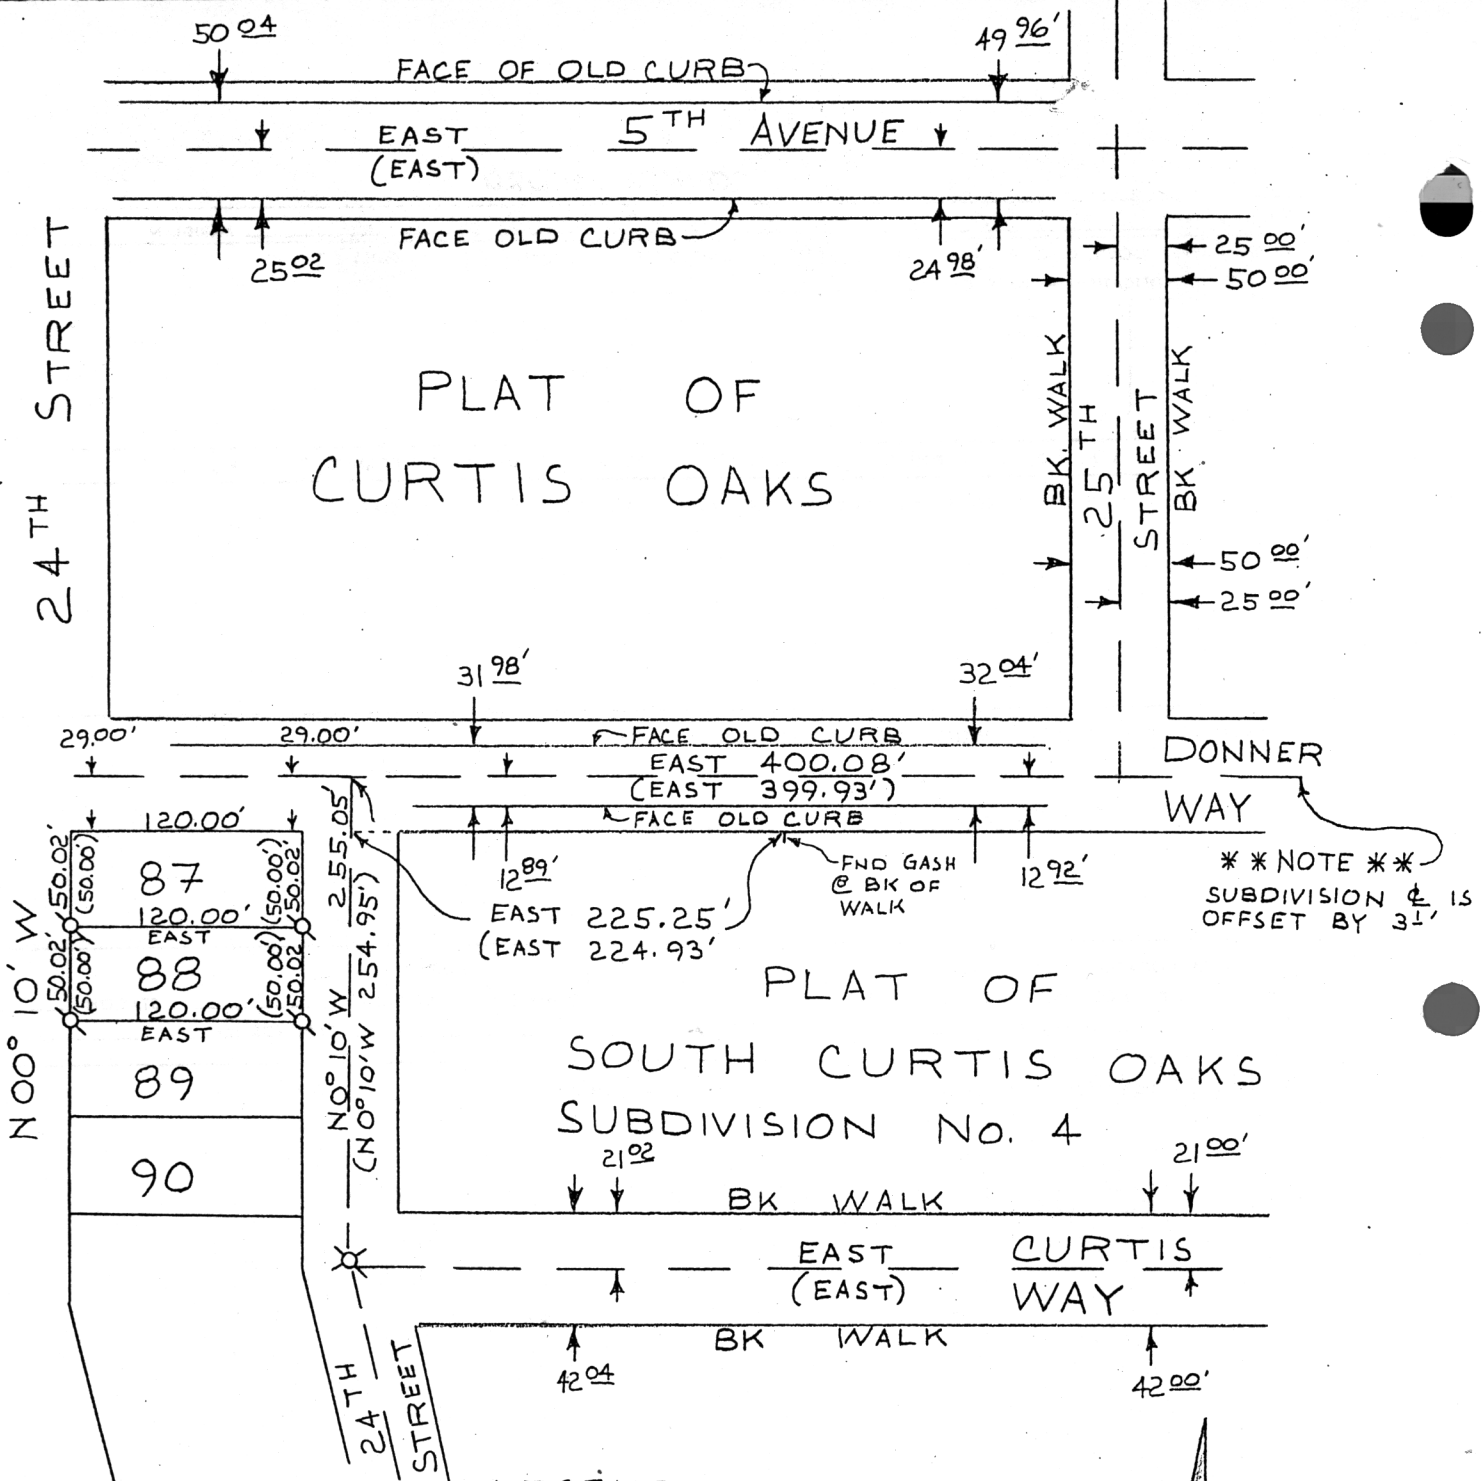

LEGEND

- X: FND 7"x6" GRANITE STONE WITH 5/8" DRILL HOLE
- Q: SET 1/4" O.D. IRON PIPE TAGGED "LS 5671" ON THIS SURVEY.
- (): DENOTES RECORD DATA



SCALE 1" = 100'



LOT 88
 SOUTH CURTIS OAKS # 4
 CITY OF SACRAMENTO, CALIFORNIA
 FEBRUARY, 1989