

CORNER RECORD

COUNTY OF Sacramento XX Section 12 XX Rancho Del Paso XXXXXXXXXX CALIFORNIA

CORNER TYPE: GOV'T. CORNER MEANDER RANCHO CONTROL OTHER Property
 CORNER IDENTIFICATION - DATE OF VISIT June 28 19 85



CORNER - LEFT AS FOUND FOUND AND TAGGED REESTABLISHED OBLITERATED CORNER REBUILT

PHYSICAL DESCRIPTION OF CORNER FOUND: EVIDENCE AND METHOD USED TO IDENTIFY OR REESTABLISH _____

Set 3/4" rebar, tagged L.S. 3563 for the NW and SW corners of Lot 9, Block 9, West Del Paso Heights (12 Maps 52)


PHYSICAL DESCRIPTION OF MONUMENTS REBUILT OR PERPETUATED _____

CALIFORNIA COORDINATE SYSTEM ORDER: FIRST SECOND THIRD

STATIONS USED: NGS (USC & GS) STATE COUNTY OTHER STATION _____ STATION _____

ZONE _____ ELEVATION _____ NORTHINGS (Y) _____ EASTINGS (X) _____

SKETCH: (Include reference tie or witness points, remarks and topo of area)

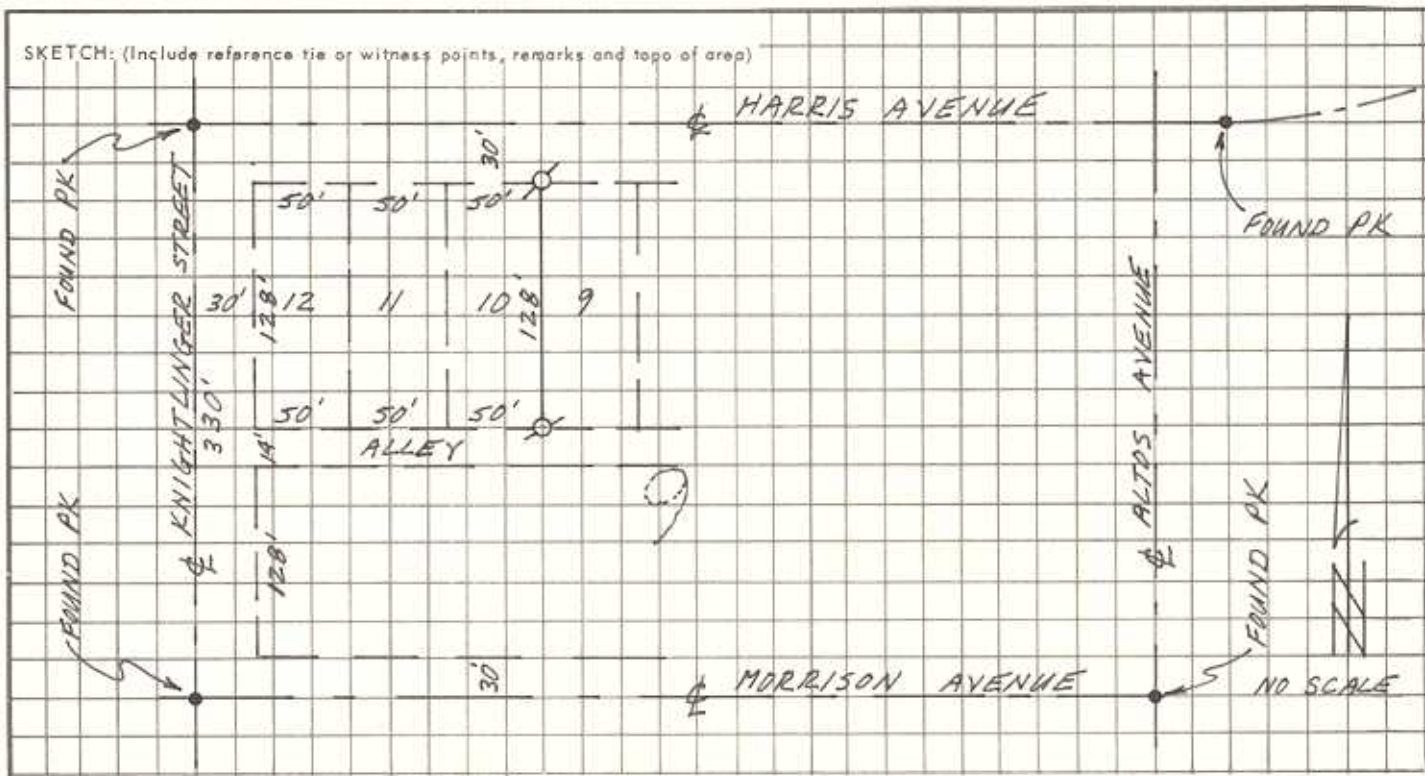

SURVEYOR'S CERTIFICATE

THIS CORNER RECORD WAS PREPARED BY ME OR UNDER MY DIRECTION IN CONFORMANCE WITH THE LAND SURVEYORS ACT ON June 28 19 85

SIGNED: Lloyd F. Parker

L.S. or R.C.E. No.: L.S. 3563



COUNTY SURVEYOR'S CERTIFICATE

THIS CORNER RECORD WAS RECEIVED July 2 19 85 AND EXAMINED AND FILED July 9 19 85

BY: [Signature]

TITLE: Supervising Engineering Tech

DOCUMENT No. 38
 STATEMENT ON BACK OF SHEET

YES NO