


CORNER RECORD

COUNTY OF SACRAMENTO T. _____ S. _____ MERIDIAN _____ CALIFORNIA

CORNER TYPE: GOVT. CORNER MEANDER RANCHO CONTROL OTHER
CORNER IDENTIFICATION - DATE OF VISIT FEB 2 # 2002

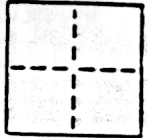

LOT 36, SIERRA OAKS VISTA UNIT NO. 3
21 B.M. 22

CORNER - LEFT AS FOUND FOUND AND TAGGED REESTABLISHED DEGRATERED CORNER RESULT

PHYSICAL DESCRIPTION OF CORNER FOUND: EVIDENCE AND METHOD USED TO IDENTIFY OR REESTABLISH

SEE SKETCH


PHYSICAL DESCRIPTION OF MONUMENTS RESULT OR PERPETUATED

SEE SKETCH

CALIFORNIA COORDINATE SYSTEM ORDER: FIRST SECOND THIRD
STATIONS USED: NGS (USC & GS) STATE COUNTY OTHER STATION _____ STATION _____
ZONE _____ ELEVATION _____ NORTHINGS (Y) _____ EASTINGS (X) _____

SKETCH: (Include reference tie or witness points, remarks and topo of area)

SEE SKETCH

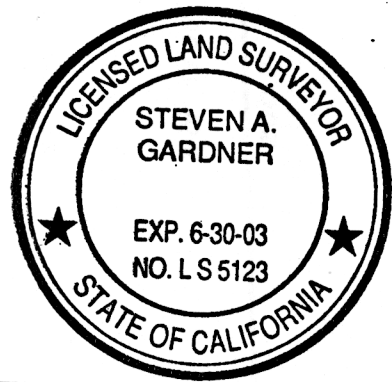

SURVEYOR'S CERTIFICATE
THIS CORNER RECORD WAS PREPARED BY ME OR UNDER MY DIRECTION IN COMPLIANCE WITH THE LAND SURVEYORS ACT ON 7 FEB. # 2002
SIGNED: Steven A. Gardner
(L.S.) or R.C.E. No. 5123
EXPIRATION DATE: 06-30-03
SEAL

COUNTY SURVEYOR'S CERTIFICATE
THE CORNER RECORD WAS RECEIVED FEB 7 # 2002
AND EXAMINED AND FILED FEB 7 # 2002
BY: GARY TIMOTHY WONG, L.S.
TITLE: ASSOCIATE LICENSED LAND SURVEYOR.
DOCUMENT No. # 696
STATEMENT ON BACK OF SHEET YES NO



601 COMMERCE DRIVE
 SUITE 130
 ROSEVILLE, CA 95678
 PHONE (916) 782-5177
 FAX (916) 782-6008

F.B. 279 - PG. 27

JOB NO.: 02-011

SCALE: 1" = 50'


DRAFTED BY: B.B.

CHECKED BY: S.G.

DATE: 8 FEBRUARY 2002

CORNER RECORD FOR:

LOT 36, AS SHOWN ON THE "PLAT OF SIERRA OAKS VISTA
 UNIT NO. 3", RECORDED IN BOOK 21 OF MAPS, AT MAP NO. 22.

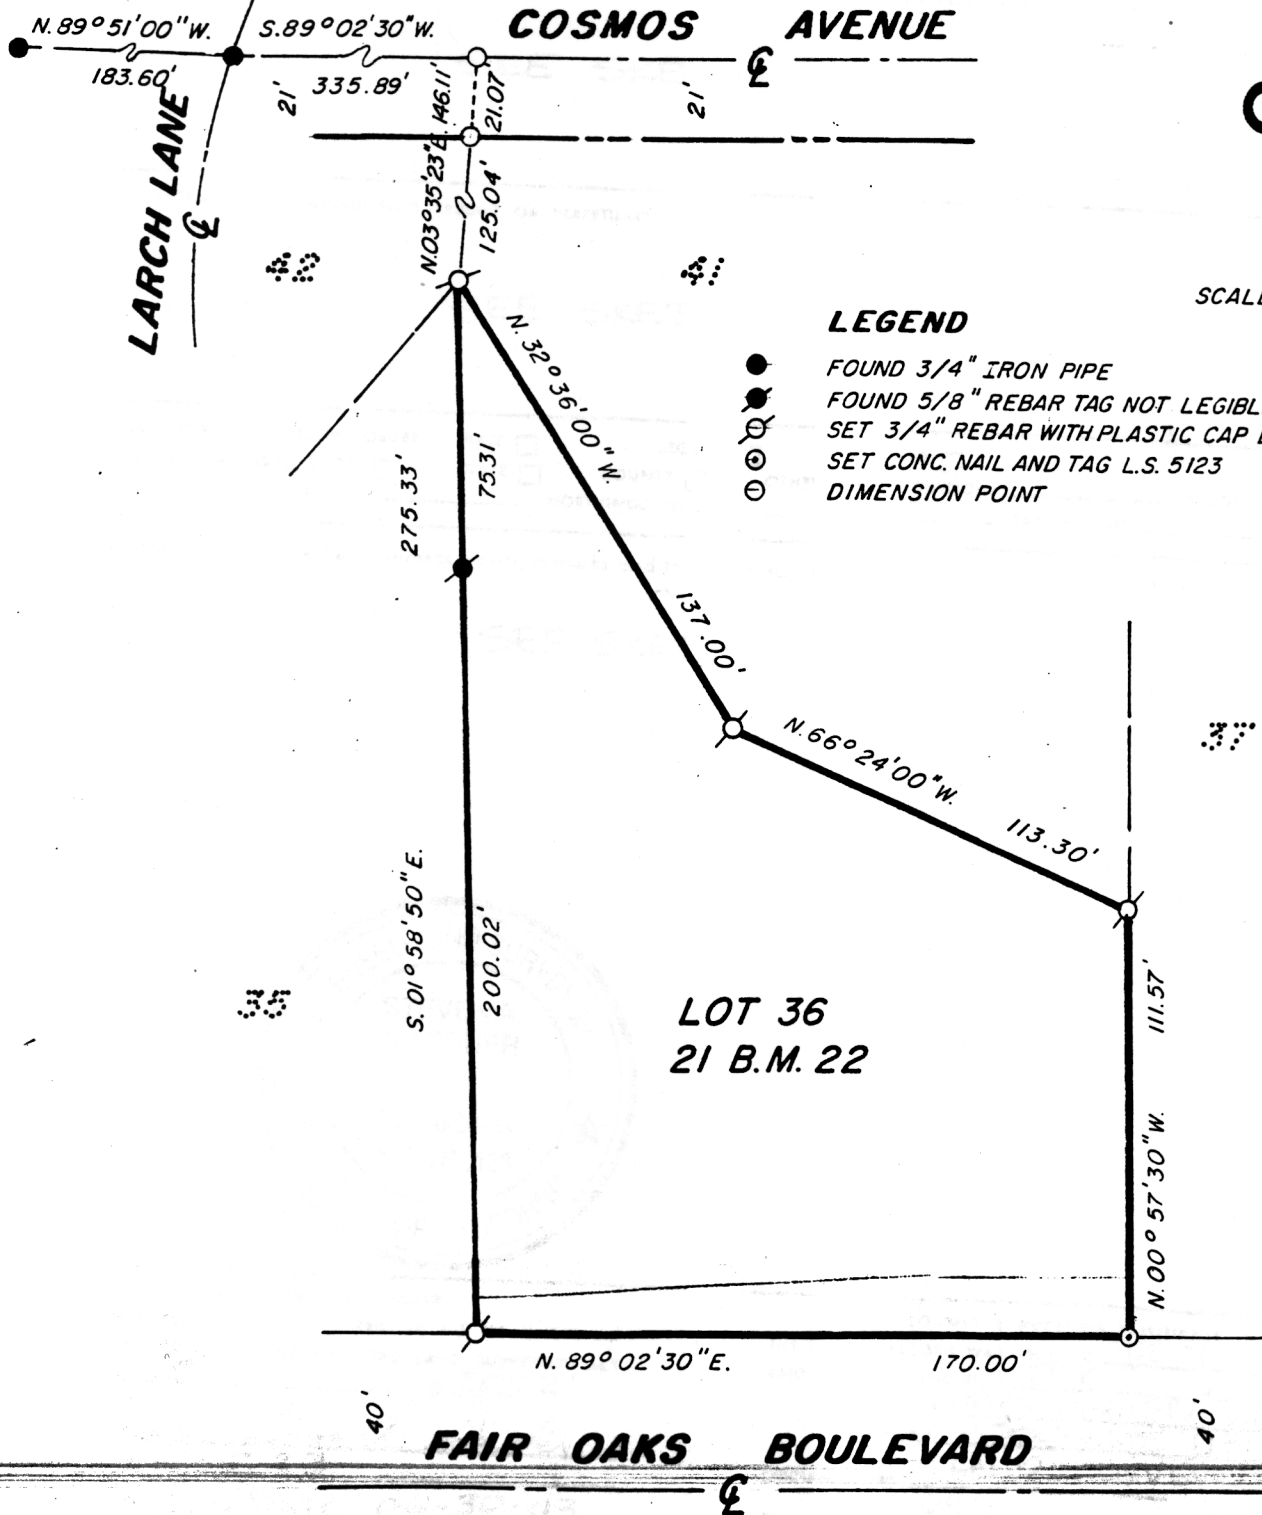

SCALE: 1" = 50'