


CORNER RECORD

COUNTY OF Sacramento T. 8N R. 4E Mt. Diablo MERIDIAN CALIFORNIA

CORNER TYPE: GOVT. CORNER MEANDER RANCHO CONTROL OTHER

CORNER IDENTIFICATION — DATE OF VISIT June & July 19 86

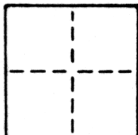

All corners of Lot 94 and the SW corner of Lot 95 of Victory Acres, Book 19 of Maps, Page 22

CORNER — LEFT AS FOUND FOUND AND TAGGED REESTABLISHED OBLITERATED CORNER REBUILT

PHYSICAL DESCRIPTION OF CORNER FOUND; EVIDENCE AND METHOD USED TO IDENTIFY OR REESTABLISH


Corners established per map of Victory Acres, (and Right of Way Map of State Highway in Sacramento County, between 0.4 mile north of Florin Road and 0.1 mile north of Sutterville Road, State Highway Map Book 4 Page 44 (see sketch).

PHYSICAL DESCRIPTION OF MONUMENTS REBUILT OR PERPETUATED

See sketch

CALIFORNIA COORDINATE SYSTEM ORDER: FIRST SECOND THIRD
 STATIONS USED: NGS (USC & GS) STATE COUNTY OTHER STATION _____ STATION _____
 ZONE _____ ELEVATION _____ NORTHINGS (Y) _____ EASTINGS (X) _____

SKETCH: (Include reference tie or witness points, remarks and topo of area)

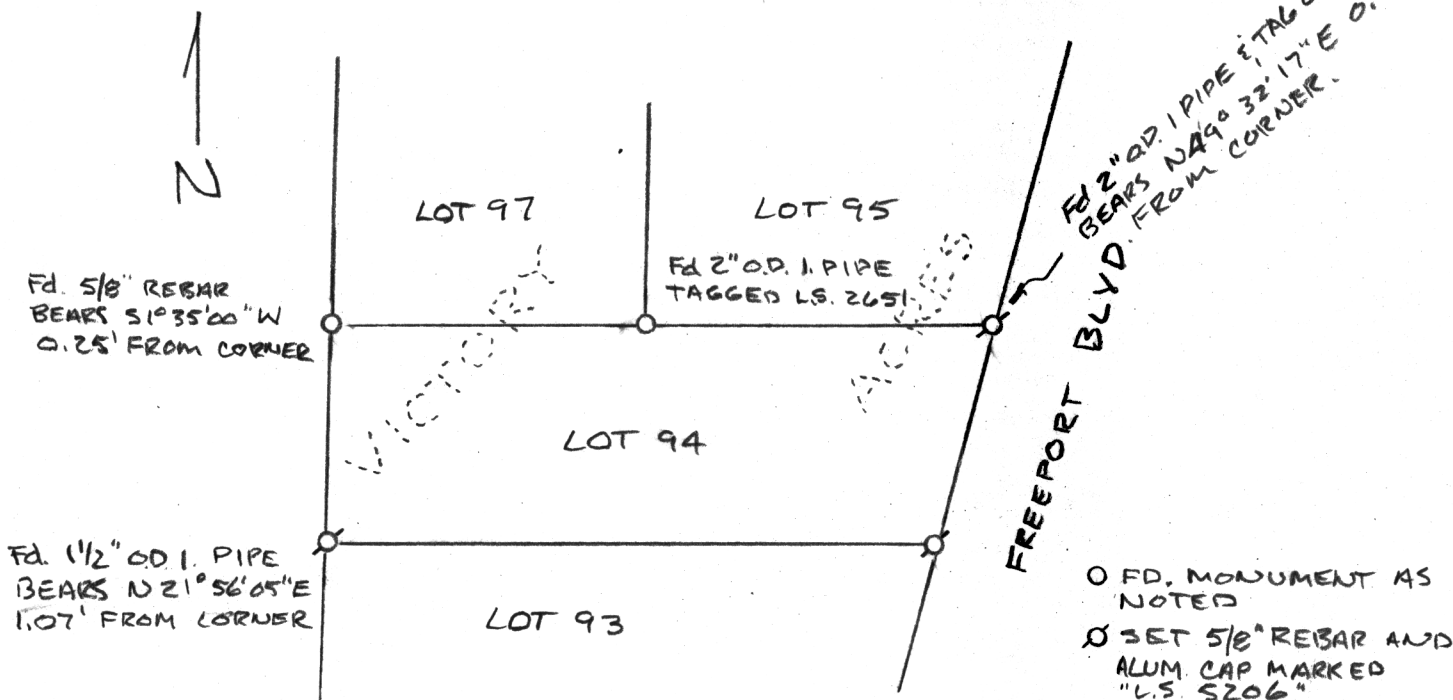

SURVEYOR'S CERTIFICATE
 THIS CORNER RECORD WAS PREPARED BY ME OR UNDER MY DIRECTION IN CONFORMANCE WITH THE LAND SURVEYORS ACT ON JULY 30 19 86
 SIGNED: [Signature]
 L.S. or R.C.E. No.: LS. 5206

SEAL

COUNTY SURVEYOR'S CERTIFICATE
 THE CORNER RECORD WAS RECEIVED July 30, 19 86 AND EXAMINED AND FILED July 31, 19 86
 BY: [Signature]
 TITLE: Supervising Engineering Tech
 DOCUMENT No. 85

STATEMENT ON BACK OF SHEET

YES NO